

3205 US-23 South  
Alpena, MI 49707  
Ph: 989-356-6375  
Fax: 989-354-8286

March 28, 2023

***Besser Museum Chinook Addendum #1***

This Addendum is issued for the purpose of modifying and/or clarifying the original drawings and specifications and shall take precedence over them.


All work included herein shall be in accordance with the original drawings and specifications except as specifically noted herein. All incidental items required to provide the following modifications shall be included even though not specifically described.

It shall be the responsibility of the contractors to notify their subcontractors and/or suppliers of the clarifications, modifications, and/or revisions included herein.

Receipt of this Addendum shall be noted on Proposal Form in appropriate locations.

The following project clarifications are provided based on questions received:

1. Electrical service to both the Katherine V. and Chinook Exhibits are included in this project as stated on the attached revised plan sheet.

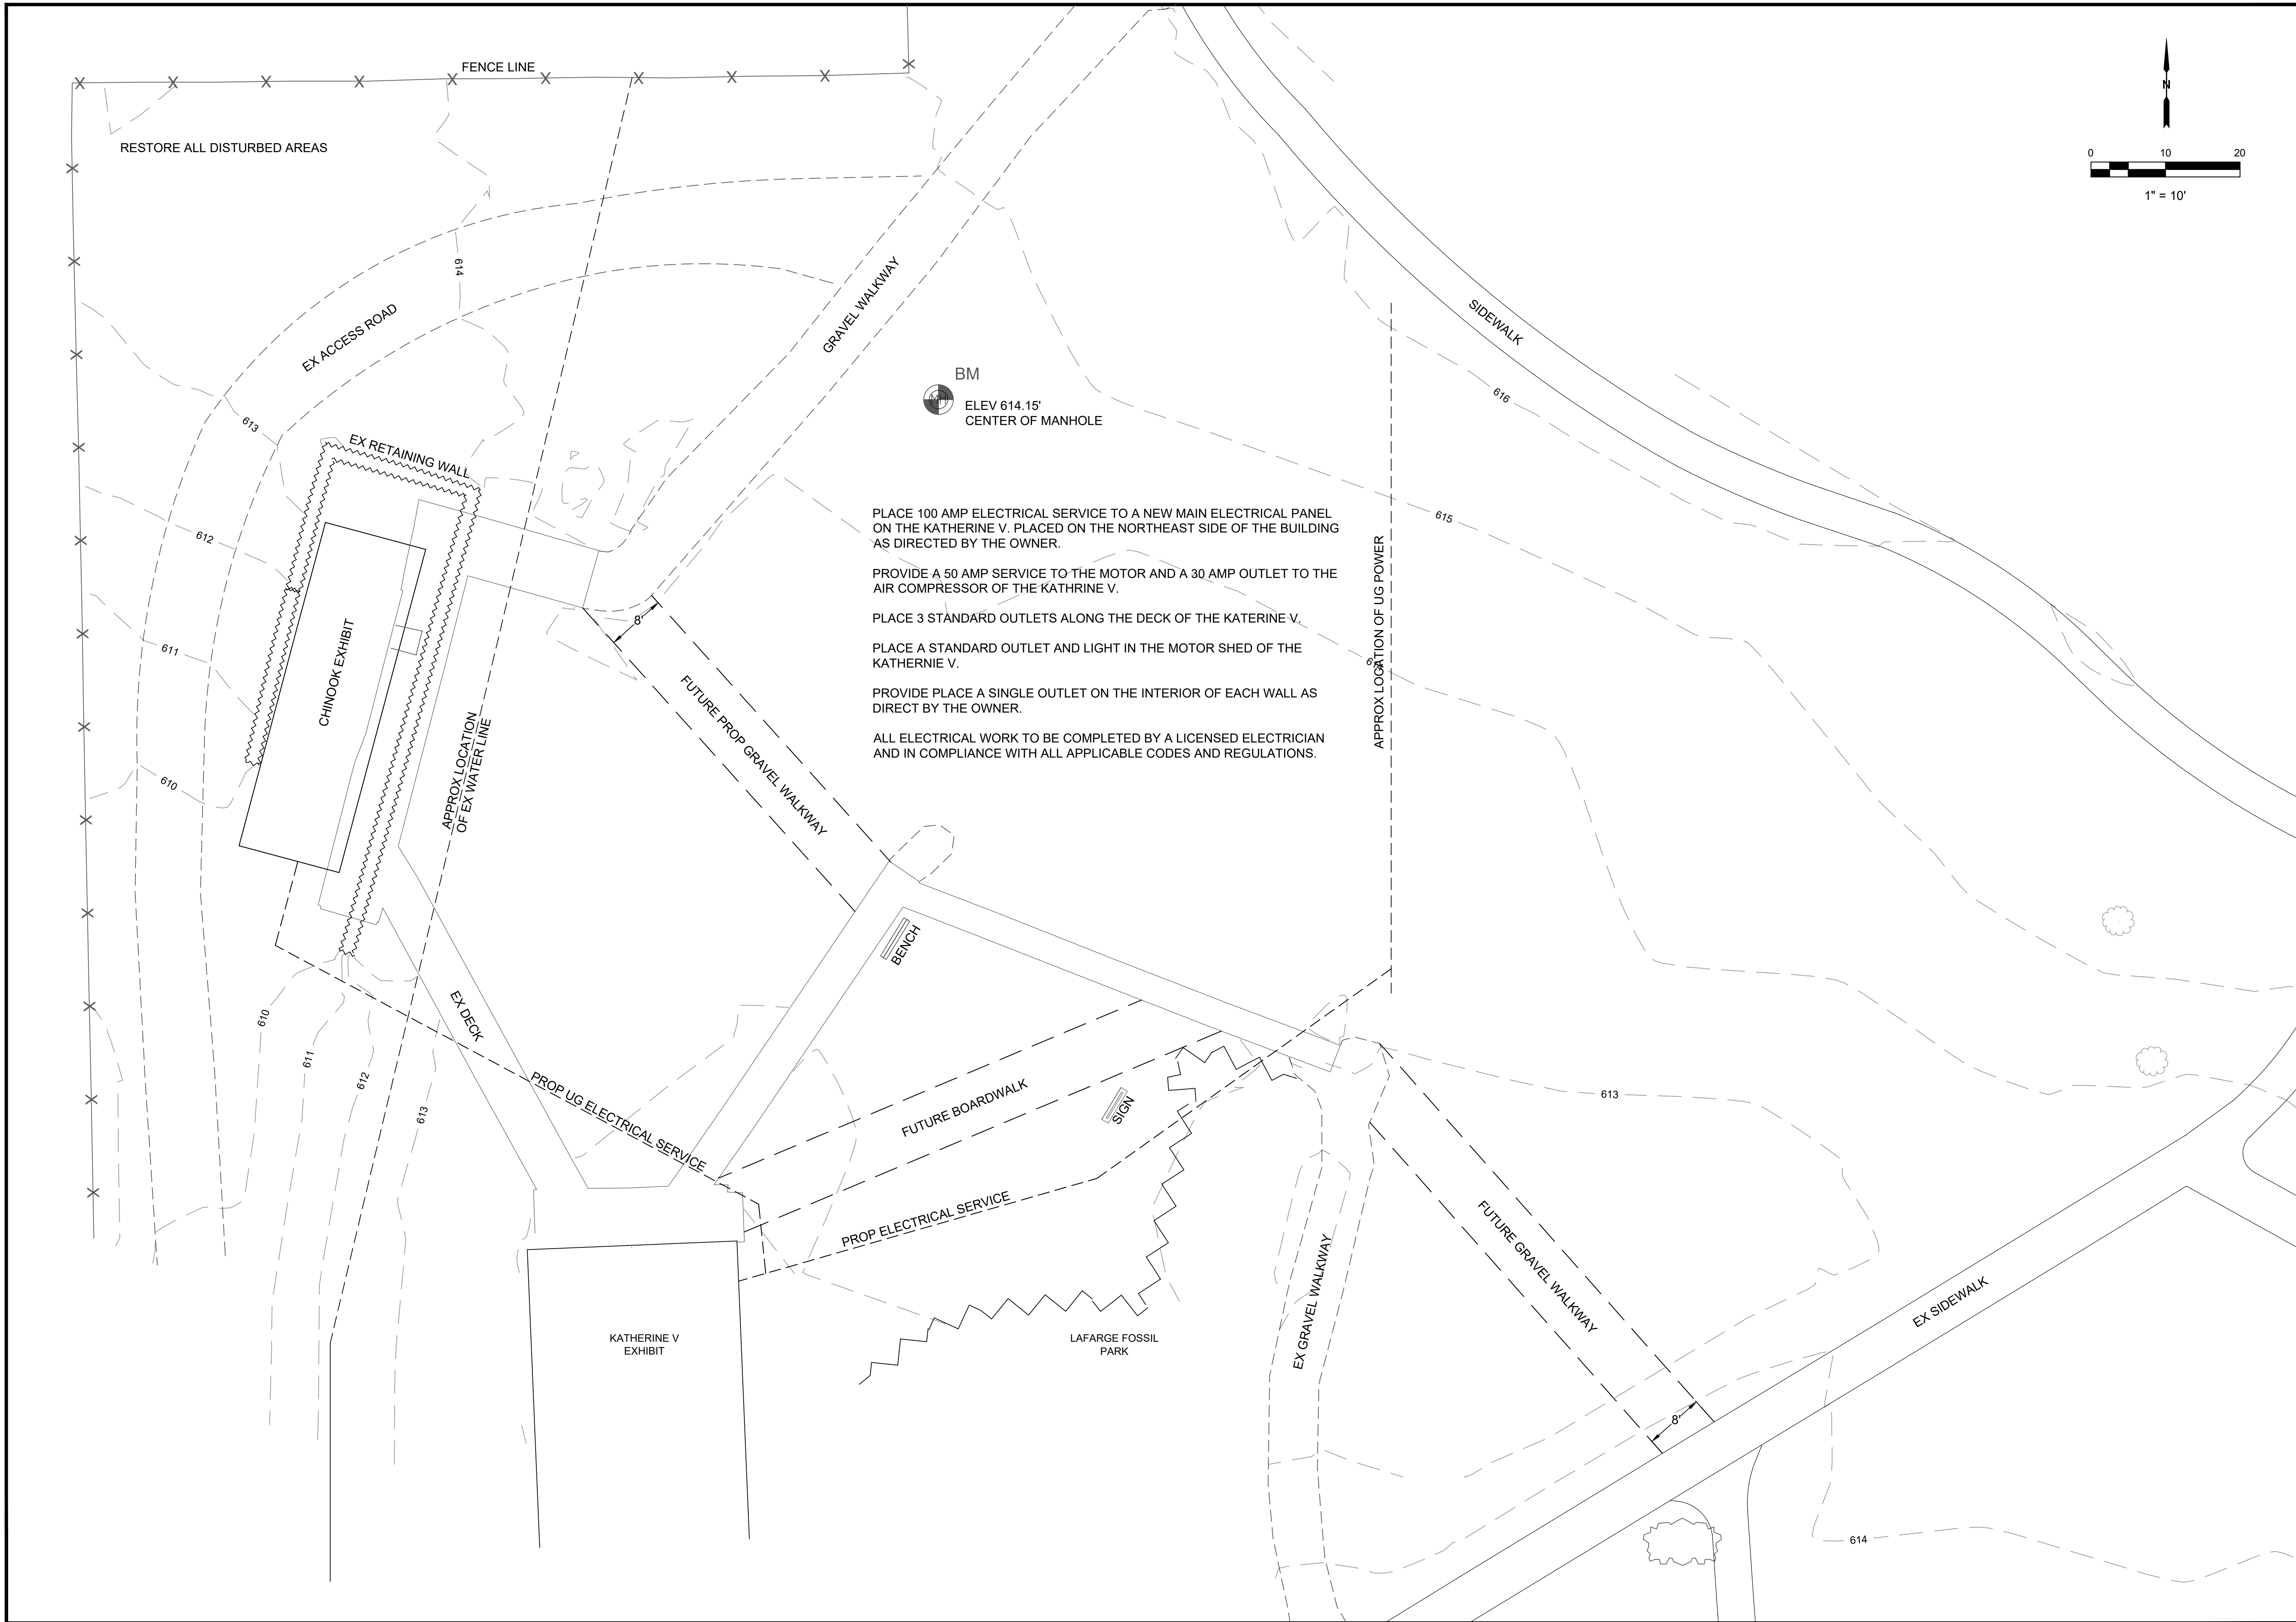

RESTORE ALL DISTURBED AREAS

FENCE LINE

EX ACCESS ROAD

GRAVEL WALKWAY

SIDEWALK

BM  
ELEV 614.15'  
CENTER OF MANHOLE

PLACE 100 AMP ELECTRICAL SERVICE TO A NEW MAIN ELECTRICAL PANEL ON THE KATHERINE V. PLACED ON THE NORTHEAST SIDE OF THE BUILDING AS DIRECTED BY THE OWNER.

PROVIDE A 50 AMP SERVICE TO THE MOTOR AND A 30 AMP OUTLET TO THE AIR COMPRESSOR OF THE KATHERINE V.

PLACE 3 STANDARD OUTLETS ALONG THE DECK OF THE KATHERINE V.

PLACE A STANDARD OUTLET AND LIGHT IN THE MOTOR SHED OF THE KATHERINE V.

PROVIDE PLACE A SINGLE OUTLET ON THE INTERIOR OF EACH WALL AS DIRECT BY THE OWNER.

ALL ELECTRICAL WORK TO BE COMPLETED BY A LICENSED ELECTRICIAN AND IN COMPLIANCE WITH ALL APPLICABLE CODES AND REGULATIONS.

CHINOOK EXHIBIT

APPROX LOCATION OF EX WATER LINE

FUTURE PROP GRAVEL WALKWAY

APPROX LOCATION OF UG POWER

BENCH

FUTURE BOARDWALK

SIGN

PROP UG ELECTRICAL SERVICE

PROP ELECTRICAL SERVICE


FUTURE GRAVEL WALKWAY

KATHERINE V EXHIBIT

LAFARGE FOSSIL PARK

EX GRAVEL WALKWAY

EX SIDEWALK

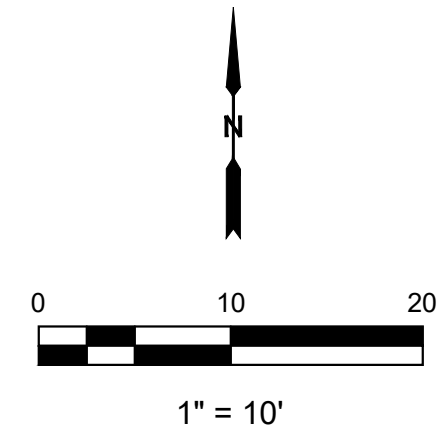

**EXISTING & PROPOSED SITE CONDITIONS**

HURON JOB NUMBER 22.094	DATE DECEMBER 1, 2022	SCALE NA
----------------------------	--------------------------	-------------

